


Perfil Longitudinal Trechos T8, T8-1, T8-5, T8-6

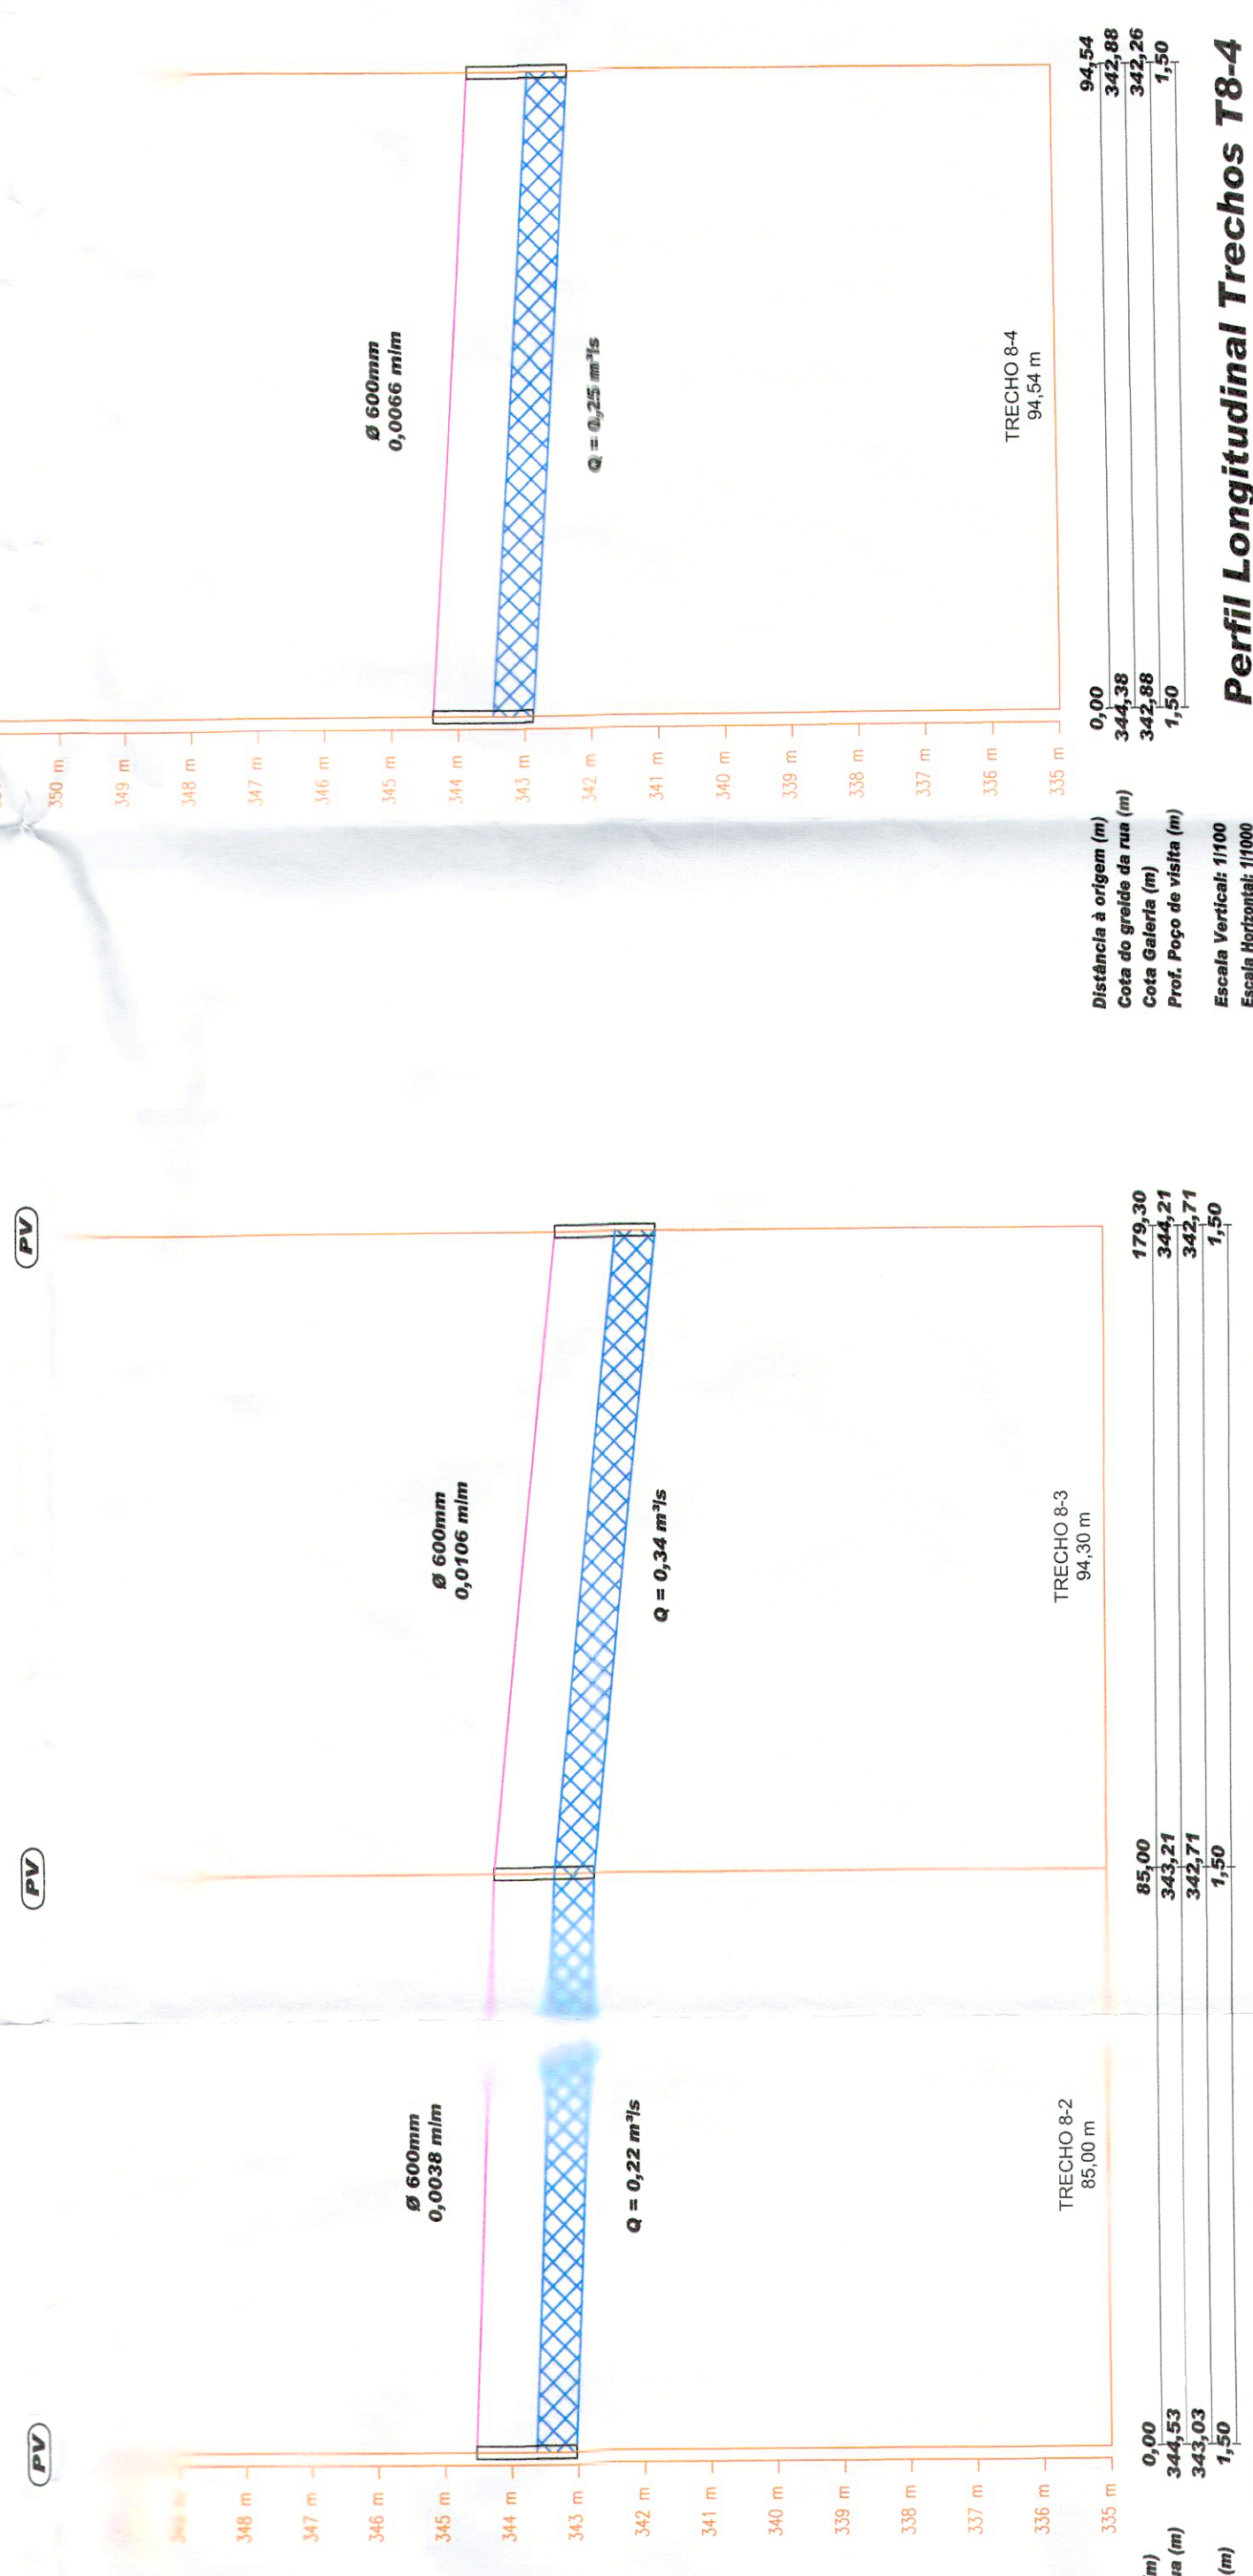

Perfil Longitudinal Trechos T8-2 a T8-3

Perfil Longitudinal Trechos T8-4

LEGENDA

REDE DE ÁGUAS PLUVIAIS A CONSTRUIR